

**SURVEYORS CERTIFICATION**

I HEREBY CERTIFY THAT THE SURVEY SHOWN ON THIS RECORD PLAT WAS MADE BY ME OR UNDER MY DIRECT SUPERVISION AND THAT I AM A LICENSED SURVEYOR IN THE STATE OF KENTUCKY. I HAVE BEEN ADVISED BY THE PERSONS WHOSE INTERESTS ARE AFFECTED BY THIS RECORD PLAT THAT THEY HAVE BEEN ADVISED BY ME OF THE NATURE AND EXTENT OF THE SURVEY AND HAVE BEEN GIVEN AN OPPORTUNITY TO BE HEARD AND TO PRESENT EVIDENCE IN SUPPORT OF THEIR POSITION. I HAVE CONSIDERED ALL SUCH EVIDENCE AND I BELIEVE THE SURVEY TO BE CORRECT AND ACCURATE.

DATE: 8/16/00  
BY: [Signature]  
TITLE: SURVEYOR

**UTILITY CERTIFICATION**

I, BEING A DULY AUTHORIZED AGENT OF THE CITED UTILITY COMPANY, ACCEPT THE EASEMENTS SHOWN ON THIS RECORD PLAT ON BEHALF OF MY COMPANY. I ALSO RELEASE ANY EXISTENT GRANTED PREVIOUSLY.



DATE: 8-1-00  
BY: [Signature]  
TITLE: REPRESENTATIVE  
DATE: 8-1-00  
BY: [Signature]  
TITLE: REPRESENTATIVE  
DATE: 8-2-00  
BY: [Signature]  
TITLE: REPRESENTATIVE  
DATE: 8-2-00  
BY: [Signature]  
TITLE: REPRESENTATIVE

**CURVE DATA TO CENTERLINE**

NUMBER	INT.	PI	PC	PT	LC	LT	LM
07	102.00'	102.00'	102.00'	102.00'	102.00'	102.00'	102.00'

**LOT AREAS**

NUMBER	ACREAGE	NUMBER	ACREAGE
LOT 1	1.0000	LOT 10	1.0000
LOT 2	1.0000	LOT 11	1.0000
LOT 3	1.0000	LOT 12	1.0000
LOT 4	1.0000	LOT 13	1.0000
LOT 5	1.0000	LOT 14	1.0000
LOT 6	1.0000	LOT 15	1.0000
LOT 7	1.0000	LOT 16	1.0000
LOT 8	1.0000	LOT 17	1.0000
LOT 9	1.0000	LOT 18	1.0000
LOT 19	1.0000	LOT 19	1.0000
LOT 20	1.0000	LOT 20	1.0000
LOT 21	1.0000	LOT 21	1.0000
LOT 100	1.0000	LOT 100	1.0000

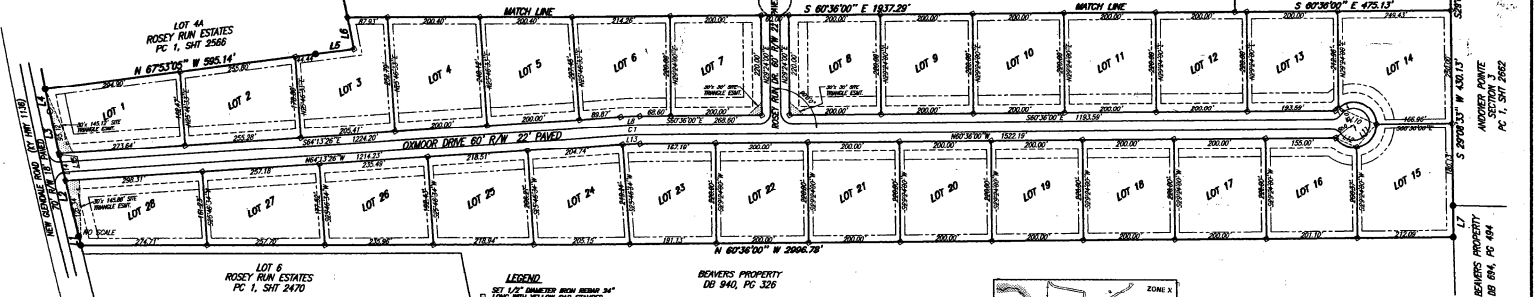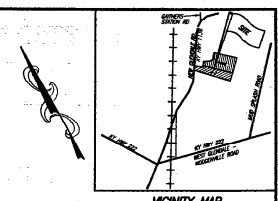

**OWNERS CERTIFICATION**

I, THE UNDERSIGNED, CERTIFY THAT I AM THE OWNER OF THIS PROPERTY, AS RECORDED IN DEED BOOK 356, PAGE 302 IN THE HARRISON COUNTY CLERK'S OFFICE. I HEREBY ACCEPT THIS PLAN OF DEVELOPMENT WITH CLEAR CONSENT, ESTABLISH THE MINIMUM BUILDING LINES, AND DEMONSTRATE ALL STREETS, DRIVEWAYS, WALKS, PUBLIC UTILITY LINES, PIPES, AND OTHER OPEN SPACES TO PUBLIC USE AS NOTED AND ILLUSTRATED. FURTHER, I HEREBY GRANT TO THE BELOW NAMED UTILITY COMPANIES, THEIR SUCCESSORS AND ASSIGNS AN EASEMENT OVER THE SPACES INDICATED BY DASHED LINES AND MARKED "ELECTRIC" AND "TELEPHONE" FOR THE INSTALLATION, MAINTENANCE, REPAIR, REPLACEMENT AND REMOVAL OF TELEPHONE AND TELEVISION LINES AND FOR THE INSTALLATION, MAINTENANCE, REPAIR, REPLACEMENT AND REMOVAL OF TELEPHONE AND TELEVISION LINES AND FOR THE INSTALLATION, MAINTENANCE, REPAIR, REPLACEMENT AND REMOVAL OF TELEPHONE AND TELEVISION LINES.

**DRIVEWAY CURBLINE TABLE**

LOT	FRONT	REAR	LEFT	RIGHT
1	10.00'	10.00'	10.00'	10.00'
2	10.00'	10.00'	10.00'	10.00'
**HARDIN COUNTY BOARD OF HEALTH CERTIFICATION**

THESE SUBMISSION LOTS HAVE RECEIVED REVIEW AND APPROVAL FOR ON SITE SEWAGE DISPOSAL SYSTEM USAGE BY THE HARRISON COUNTY HEALTH CENTER. THIS APPROVAL IS GRANTED ONLY TO THE GENERAL FEASIBILITY OF ON SITE SEWAGE DISPOSAL SYSTEM USAGE FOR THE SUBDIVISION AS A WHOLE. EACH LOT MUST BE APPROVED PRIOR TO SYSTEM INSTALLATION.

**HARDIN COUNTY ROAD SUPERVISOR'S CERTIFICATION**

I CERTIFY THAT THE IMPROVEMENT PLANS FOR THIS SUBDIVISION HAVE BEEN REVIEWED BY ME AND ARE IN CONFORMANCE WITH ALL APPROPRIATE REGULATIONS. I FURTHER CERTIFY THAT A FINANCIAL STATEMENT IN THE AMOUNT OF \$100.00 HAS BEEN POSTED TO ASSURE COMPLETION OF ALL REQUIRED IMPROVEMENTS IN CASE OF DEFAULT.

**COMMISSION CERTIFICATION**

I CERTIFY THAT THIS RECORD PLAT HAS BEEN APPROVED IN ACCORDANCE WITH THE REGULATIONS ADMINISTERED BY THE HARRISON COUNTY PLANNING AND DEVELOPMENT COMMISSION, AND THAT THIS PLAT IS NOW ELIGIBLE FOR RECORDING.

**AMENDMENT NOTE:**

THE PURPOSE OF THIS AMENDED PLAT IS TO RESUBDIVIDE LOT 1 OF OXMOOR VILLAGE SUBDIVISION AS RECORDED IN PLAT GABINET 1, SHEET NUMBER 2568 IN THE HARRISON COUNTY CLERK'S OFFICE. ORIGINAL LOTS 1 THROUGH 24 AND LOT 14 OF OXMOOR VILLAGE SECTION 2.

**FLOOD PLAIN BUILDING NOTE:**

NO STRUCTURE SHALL BE LOCATED IN THE FLOODPLAIN UNLESS APPROVED IN COMPLIANCE WITH THE HARRISON COUNTY ORDINANCE ADOPTED 9 JANUARY 1989 RELATING TO FLOOD DAMAGE PREVENTION AND THE HARRISON COUNTY RESOLUTION PROVISIONAL AS RECORDED IN ORDINANCE BOOK 2, PAGE 3 AND FISCAL COUNTY ORDER BOOK 31, PAGE 676 IN THE OFFICE OF THE HARRISON COUNTY CLERK.

**PUBLIC REVIEW NOTE:**

THE PRELIMINARY PLAT, DRAINAGE PLANS AND STREET DESIGN PLANS FOR THIS SUBDIVISION ARE MAINTAINED BY THE PLANNING COMMISSION AND ARE AVAILABLE FOR PUBLIC REVIEW.

**NATURAL FEATURES**




AS INDICATED ON THE SOURCE, KY 1000 SWAMPINESS MAP DATED 1994, THERE IS A BLUE LINE STREAM LOCATED ON THE SUBJECT PROPERTY (ROSE RUN CREEK). THERE IS A PORTION OF THE SITE (LOTS 1, 2 & 14) THAT IS INDICATED IN FIRM MAP 2105001010-DATED 4 NOV. 1988 TO BE WITHIN A FLOOD HAZARD AREA (SEE FLOOD MAP DETAIL). THERE ARE NO WELLS OR SHAKES INDICATED WITHIN 200 FEET OF THE SUBJECT SITE ON SAID MAP.

**DRAINAGE AND STORM WATER RECEIVERS**

THE STORM WATER RECEIVERS FOR THIS DEVELOPMENT ARE VALLEY CREEK (A UNNAMED BRANCH OF ROSE RUN CREEK) AND ROSE RUN CREEK.

**SUBDIVISION RESTRICTIONS NOTE:**

THE SUBDIVISION RESTRICTIONS FOR THIS SUBDIVISION, RECORDED IN DEED BOOK 356, PAGE 302, MEET OR EXCEED THE LOCAL AVERAGE SQUARE FOOT STANDARD.

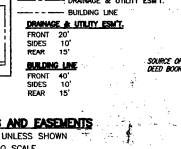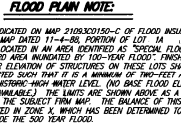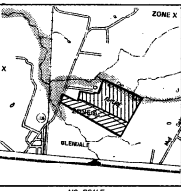

PAGE 1 OF 2  
GRAPHIC SCALE  
1" = 100 FT.

AMENDED RECORD PLAT OF:  
**LOT 1 OXMOOR VILLAGE**